



Addendum No. 3

page 1

Project: **2018 Renovations & Improvements**
Jeffersonville Township Public Library
Clarksville Facility
Clarksville, Indiana

Project No.: 1723.02

Date: February 9, 2018

This addendum is a part of the bid documents. Acknowledge receipt on the Proposal Form.

Specifications

1. Section 06650 - Plastic Fabrications
Paragraph 2.01, Item A, Add "Lumicor" as an approved equal.

Paragraph 2.02, Item A.7. Revise to read as follows:
Colors: Architect to select from "Price Group B".
2. Section 07539 - Thermoplastic Olefin Sheet Roofing System (TPO)
Paragraph 1.07, Item B add the following:
15. D. Riney Roofing
2203 Stannye Drive, Louisville, Kentucky 40222
(502) 544-6202; (502) 882-3926 fax
3. Section 08740 - Automatic Door Operators
Paragraph 2.01, Add "Tucker Auto-matic" Swinging Door operators as an approved equal.
4. Section 10650 - Operable Partitions
Paragraph 2.01, Item A. add the following:
 3. "Moderco Inc"
 4. "Hufcor"
5. Section 12502 - Window Shades
Paragraph 2.01, Item A. Add the following:
 4. "Lafayette Interior Fashions"

Drawings

1. S-203 - Framing Details
Detail 4/S-203: Replace section detail indication "1/S-205" with "6/S-204".
Replace section detail indication "2/S-205" with "7/S-204".

Detail 5/S-203: Replace section detail indication "1/S-205" with "6/S-204".

Detail 8/S-203: Replace section detail indication "1/S-205" with "6/S-204".
Replace section detail indication "2/S-205" with "7/S-204".
2. I-101 - Finish Schedule
Flooring Type "C2": Add Pattern/ Color 7- Bevel Hexagon 5T057/ Tweed 55530



3. I-302 - Resin Panel System
Revise Plan 6/I-302 per attached Drawing AD-3b.
Revised Elevation 7/I-302 per attached Drawing AD-3c.
4. E-001 - Electrical Demolition Keynotes
Replace Keynote D27 with the following:
Disconnect and remove power supplies for existing security gates. Remove existing circuit(s) back to source. See Drawing E-201 for information regarding power for new security gates.
5. E-201 - Electrical Power Plan Keynotes
Add Keynote E19 as follows:
Provide new dedicated 20A, 120V circuit from existing breaker made available during demolition to each set of new security gates. Circuit to be routed overhead and down concealed in existing construction to new conduit installed below floor slab. Contractor to saw cut existing terrazzo and concrete slab as required to install new conduits per attached Drawing AD-3a. Refer to finish plans for terrazzo patching. Low voltage CAT cable to security gates to be installed by Owner's separate data vendor. Security gate installation and associated low voltage cabling between pedestals is by Owner's separate vendor.
6. E-201 - Electrical Power Plan
Add Keynote E19 on the plan adjacent to the underfloor conduit running east-west just south of Vestibule 101.
7. E-201 - Electrical Power Plan
Add Keynote E19 on the plan adjacent to the underfloor conduit running east-west just north of Vestibule 118.
8. E-201 - Electrical Power Plan
Add Detail 2 per attached Drawing AD-3a.

Prepared by,

A handwritten signature in black ink, appearing to read "Hal E. Kovert".

Hal E. Kovert, AIA
Principal


enclosed: Drawing AD-3a, AD-3b, AD-3c

file: 1723.02/E-1

END OF ADDENDUM NO. 3 (5 total pages)

NOTE:
ALL CONDUITS TO BE CUT
FLUSH WITH TOP OF SLAB.

NOTE:
COORDINATE EXACT ROUGH-IN DIMENSIONS AND IDENTIFY
SLAVE PEDESTAL FOR 120V CIRCUIT TERMINATION WITH
OWNER'S SEPARATE VENDOR.

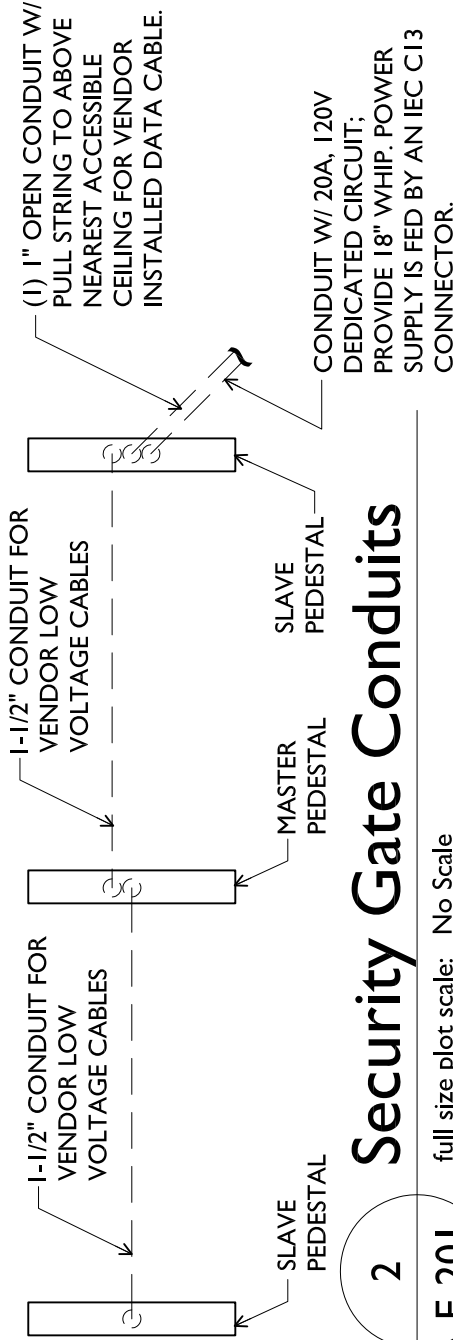

2 Security Gate Conduits

full size plot scale: No Scale

E-201



Drawn	HG
Checked By	HK
Project No.	1723.02
Date	02/06/2018

Revisions	1
	2
	3
	4
	5
	6

Certified By

630 Walnut Street
Jeffersonville, IN 47130
812.282.9554
812.282.9171 FAX
www.koverthawkins.com




KovertHawkins
architects

Revisions	1	AH
Drawn	2	
Checked By	3	HK
Project No.	4	1723.02
Date	5	02/09/2018
Certified By	6	

2018 Renovation & Addition
Clarksville Branch Library
Jeffersonville Township Public Library
1312 Eastern Boulevard
Clarksville, Indiana 47129

Sheet


AD-3b

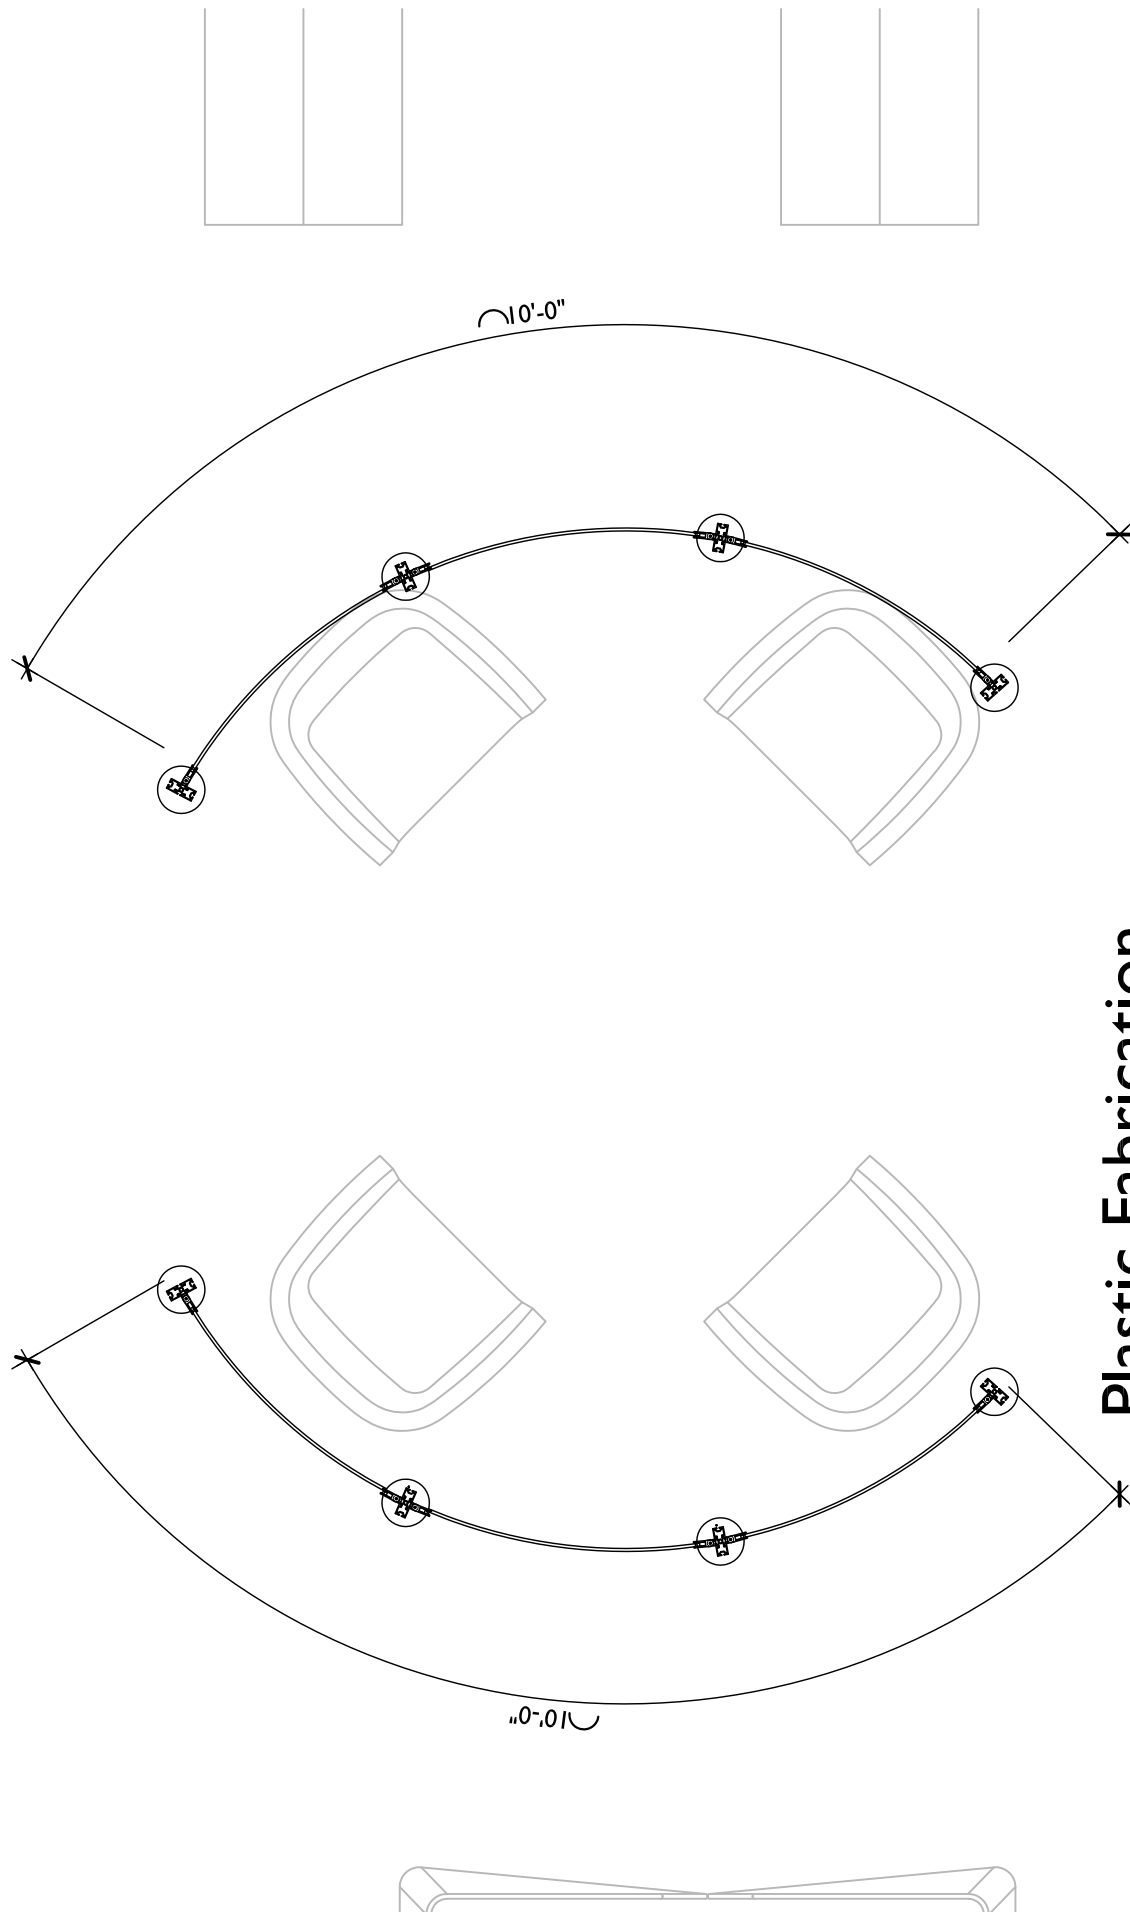

**Plastic Fabrication -
Plan**

6
I-302

full size plot scale: 1/2"=1'-0"

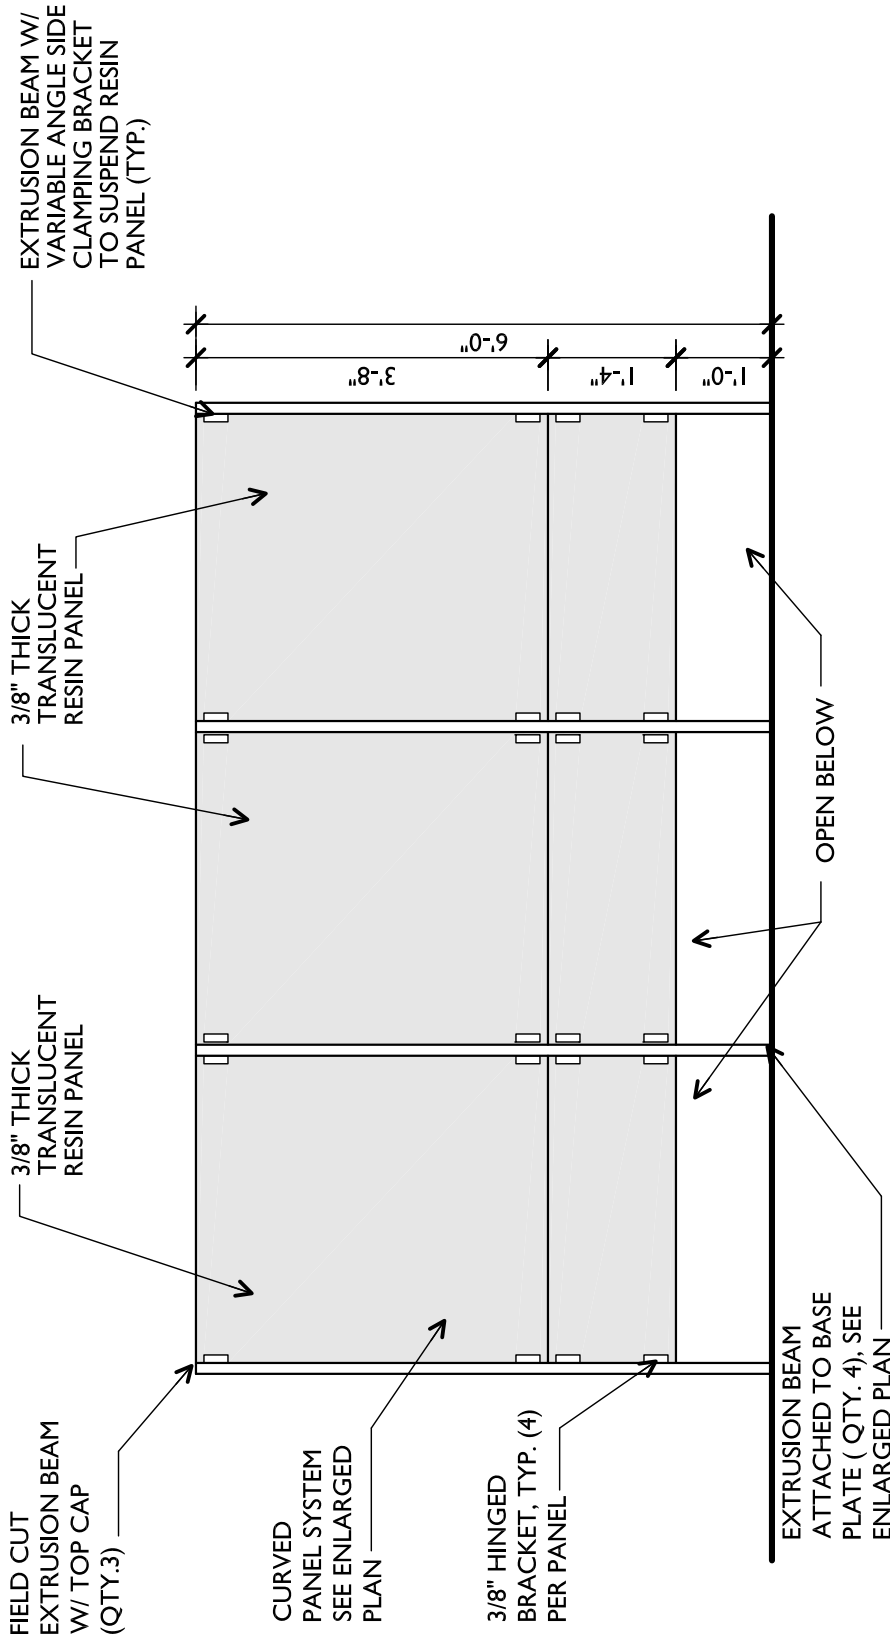

Plastic Fabrication - Elevation

7
I-302

full size plot scale: 1/2"=1'-0"

Sheet

AD-3c

2018 Renovation & Addition
Clarksville Branch Library
Jeffersonville Township Public Library
1312 Eastern Boulevard
Clarksville, Indiana 47129

Revisions	1	AH
	2	
Checked By	3	HK
Project No.	4	1723.02
Date	5	02/09/2018
	6	
Certified By		



KovertHawkins
architects

630 Walnut Street
Jeffersonville, IN 47130
812.282.9554
812.282.9171 FAX
www.koverthawkins.com